


MAIN FLOOR PLAN

SCALE: 1/4" = 1'-0"

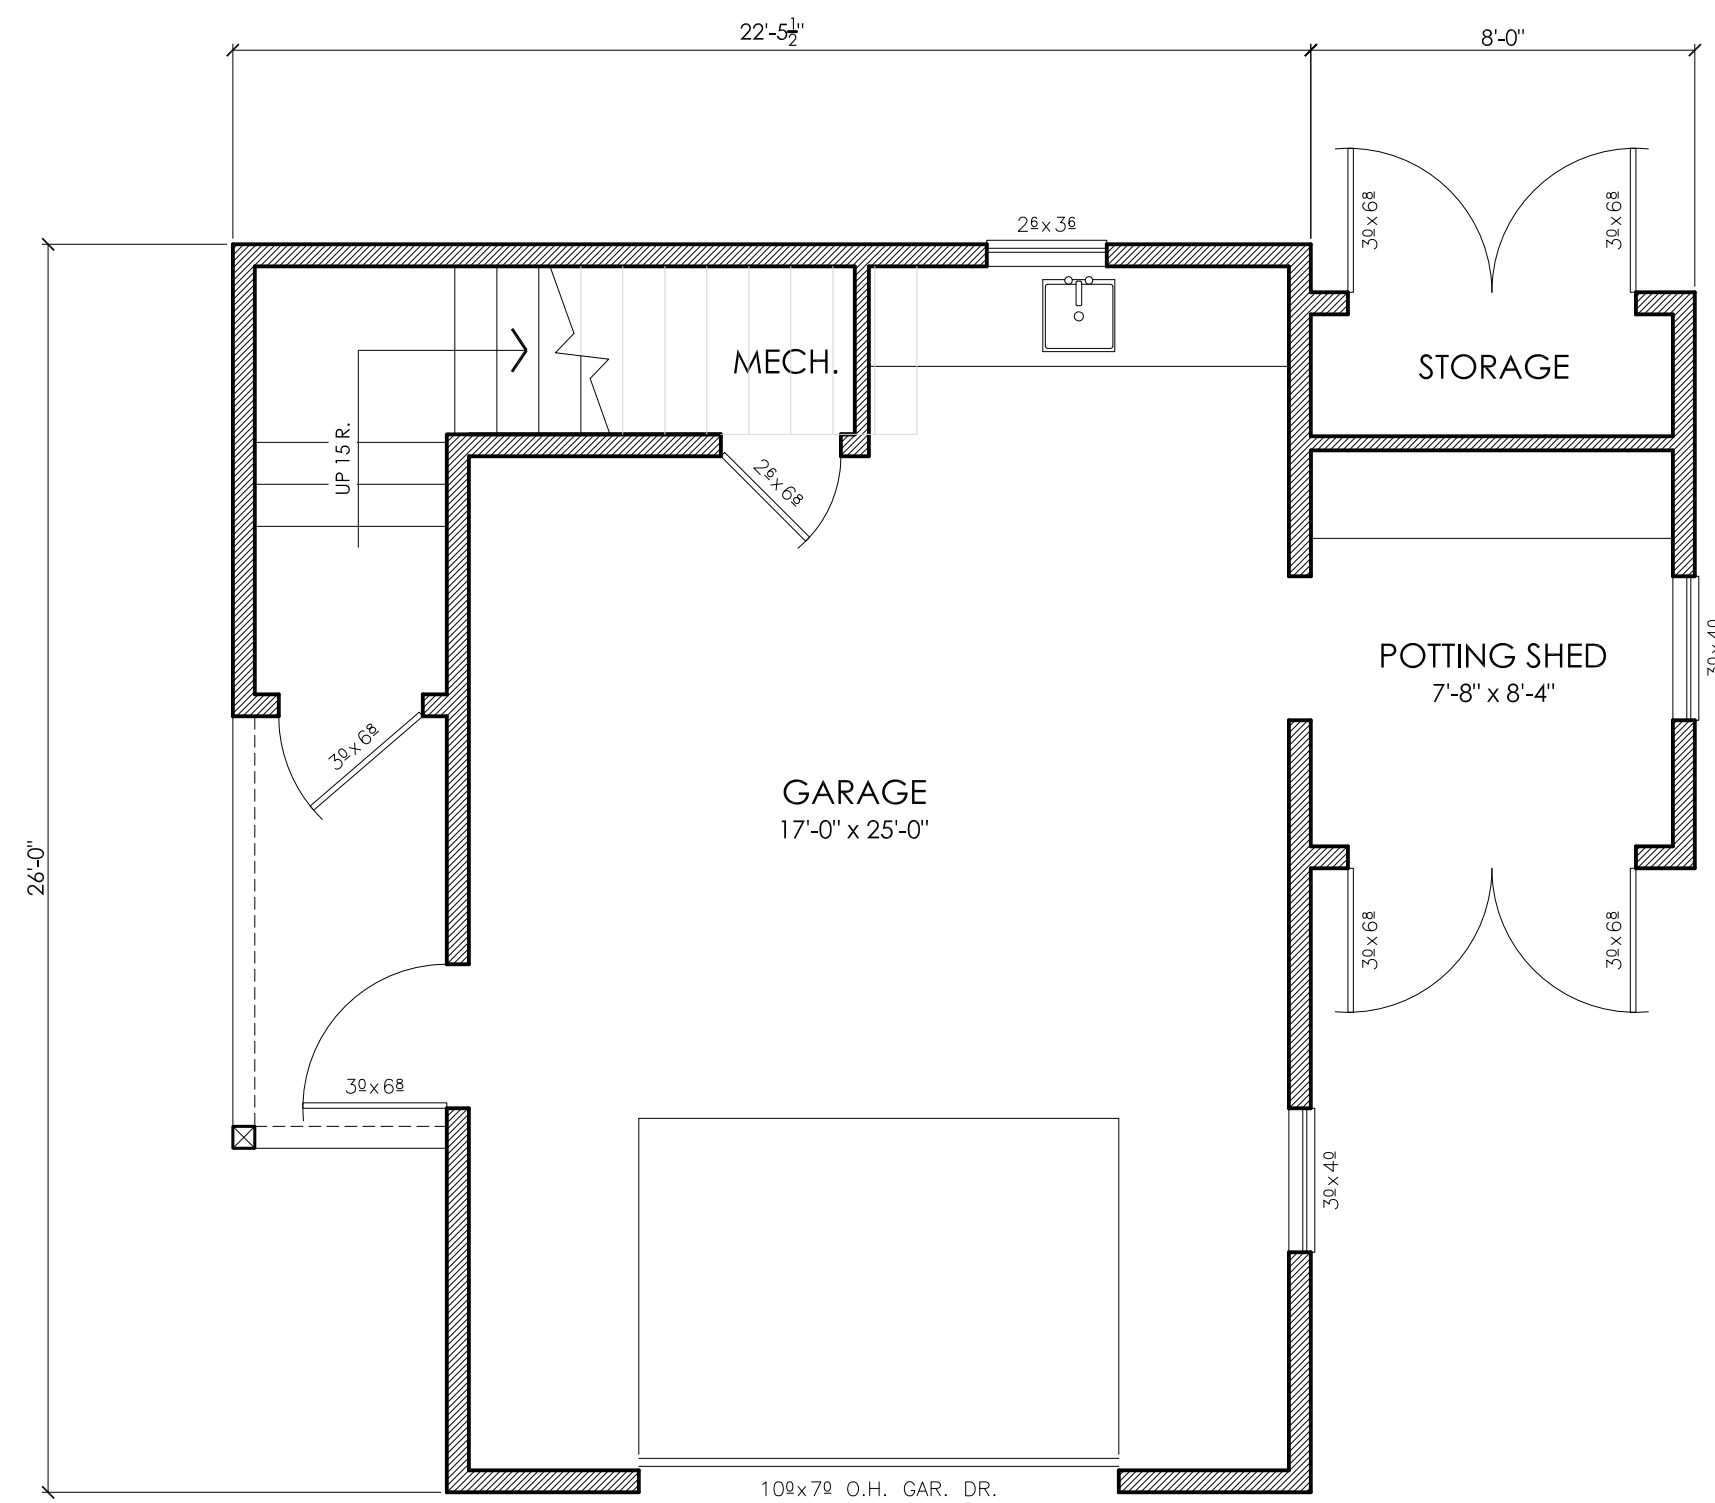

LOWER FLOOR PLAN

SCALE: 1/4" = 1'-0"



REAR ELEVATION

SCALE: 1/2" = 1'-0"



FRONT ELEVATION

SCALE: 1/2" = 1'-0"

THE "SAVARY" GARAGE