


REVISIONS	
A	
1	
2	
3	
4	
5	

APPROVAL/DATE	
A	
1	
2	
3	
4	
5	


SEABRIGHT FARM

TITLE	FLOOR PLAN & ELEVATIONS
	PROJECT DESCRIPTION NEW DETACHED "CARPORT" SEABRIGHT FARMS PT. ROBERTS, WA


DATE	DRAWN BY	DESIGNED BY	SCALE
10.24.2013	HWD	HWD	1/4" = 1'-0"

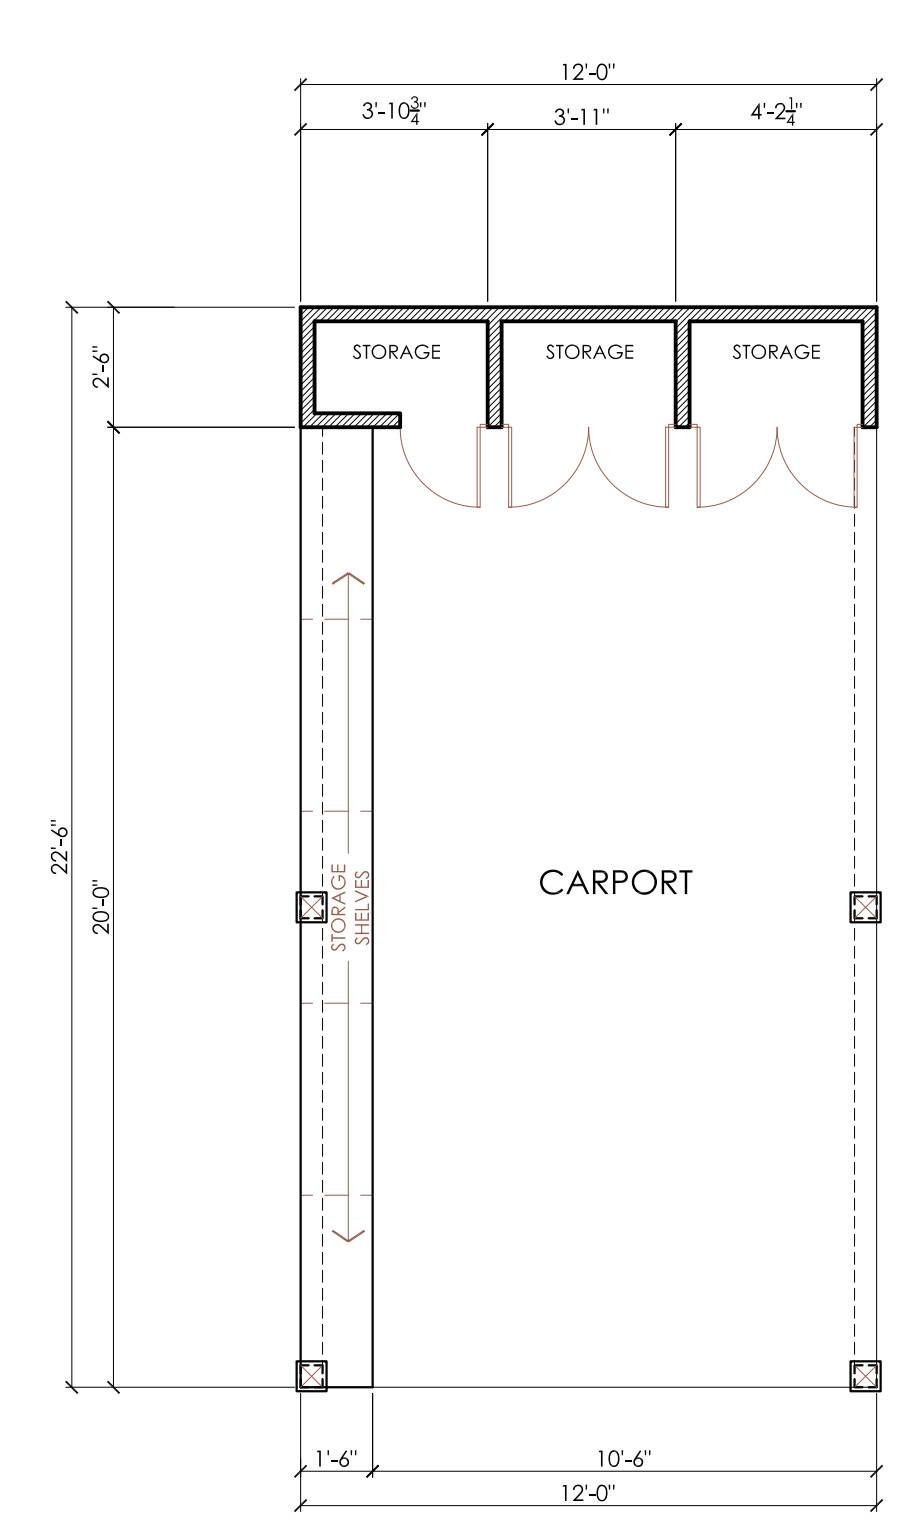


"CARPORT" FLOOR PLAN
SCALE: 1/4" = 1'-0"

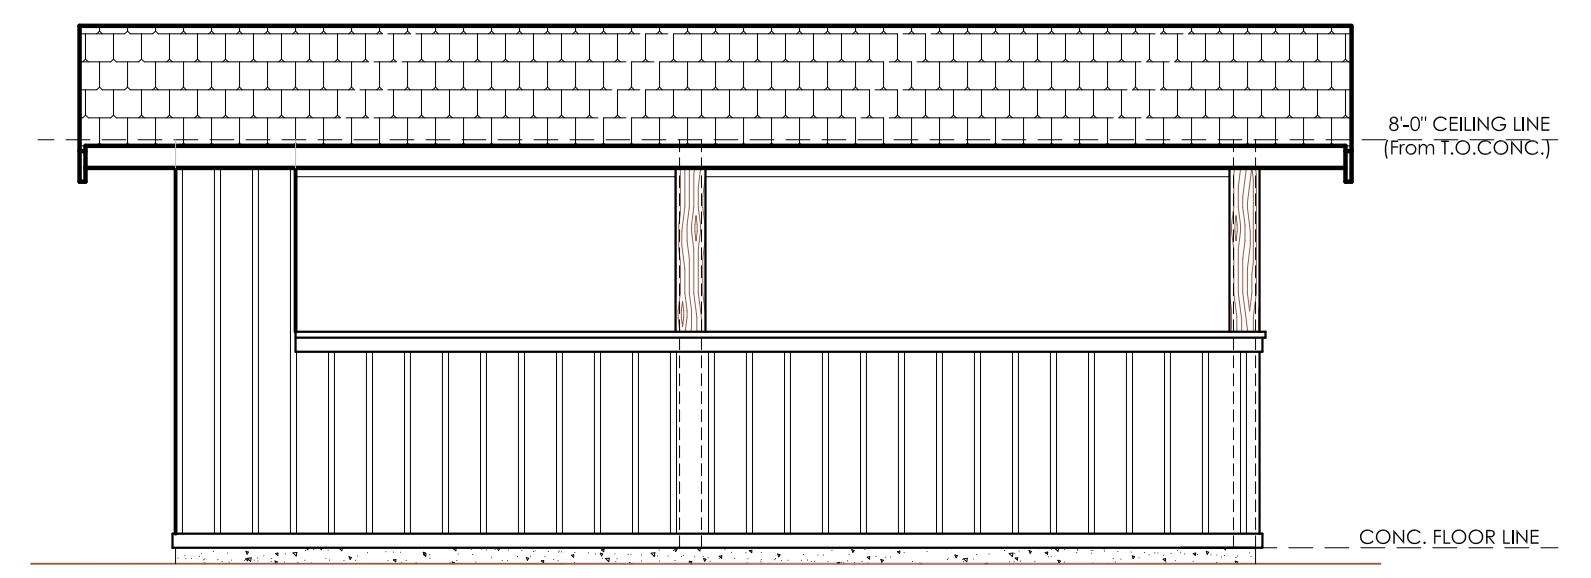


LEFT SIDE ELEVATION
SCALE: 1/4" = 1'-0"

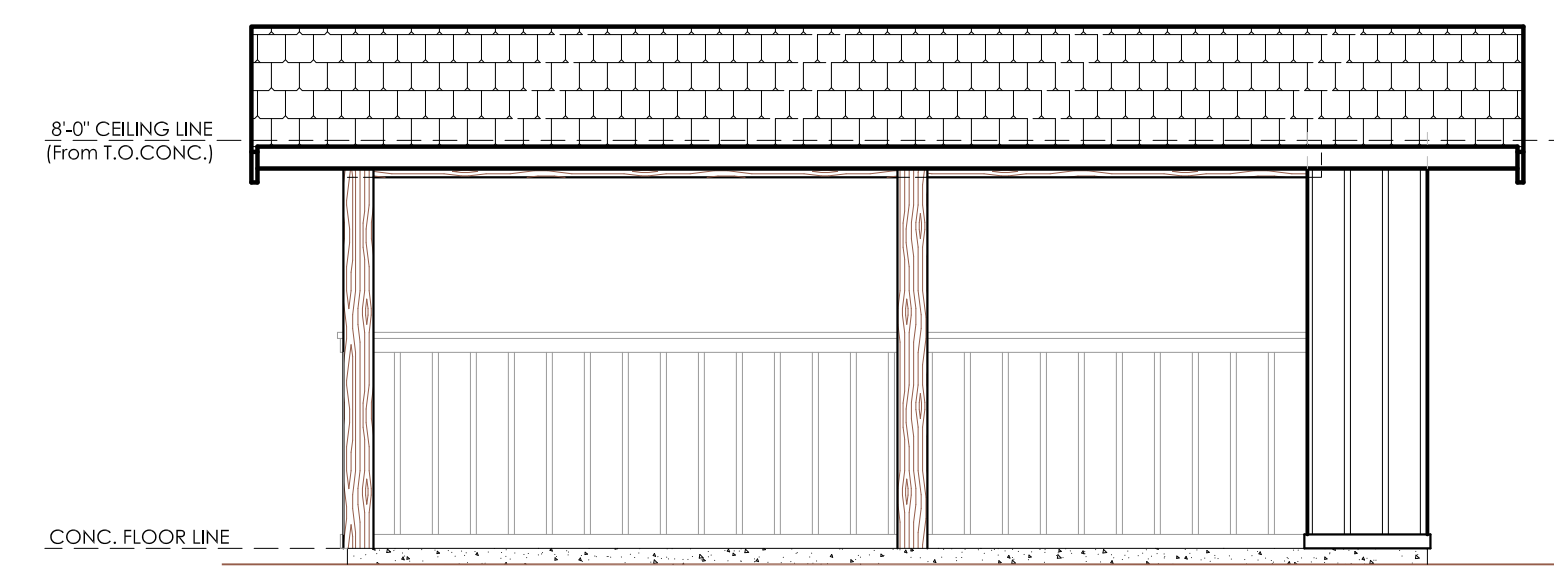

RIGHT SIDE ELEVATION
SCALE: 1/4" = 1'-0"

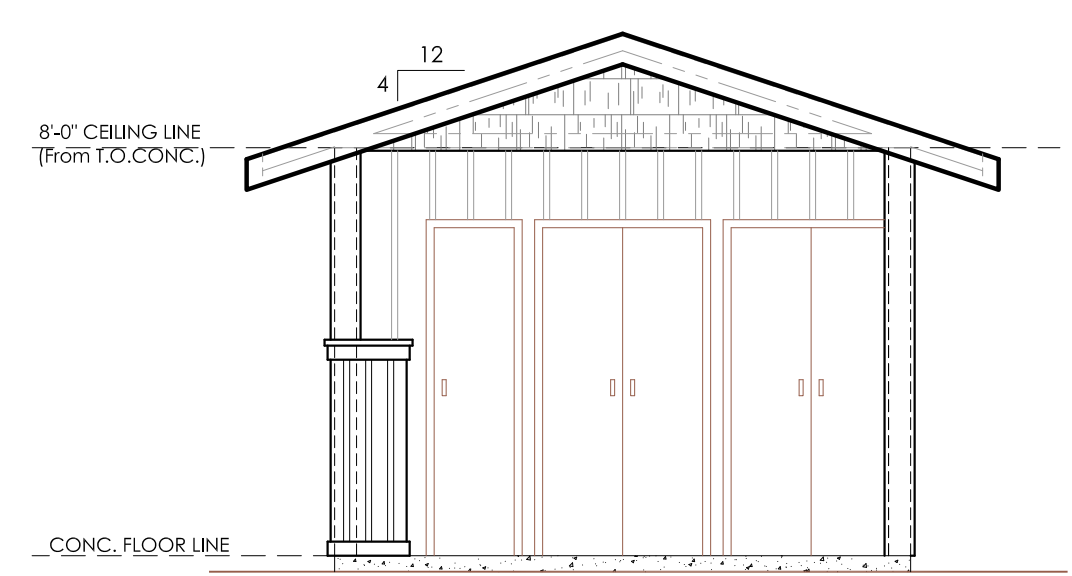

FRONT ELEVATION
SCALE: 1/4" = 1'-0"

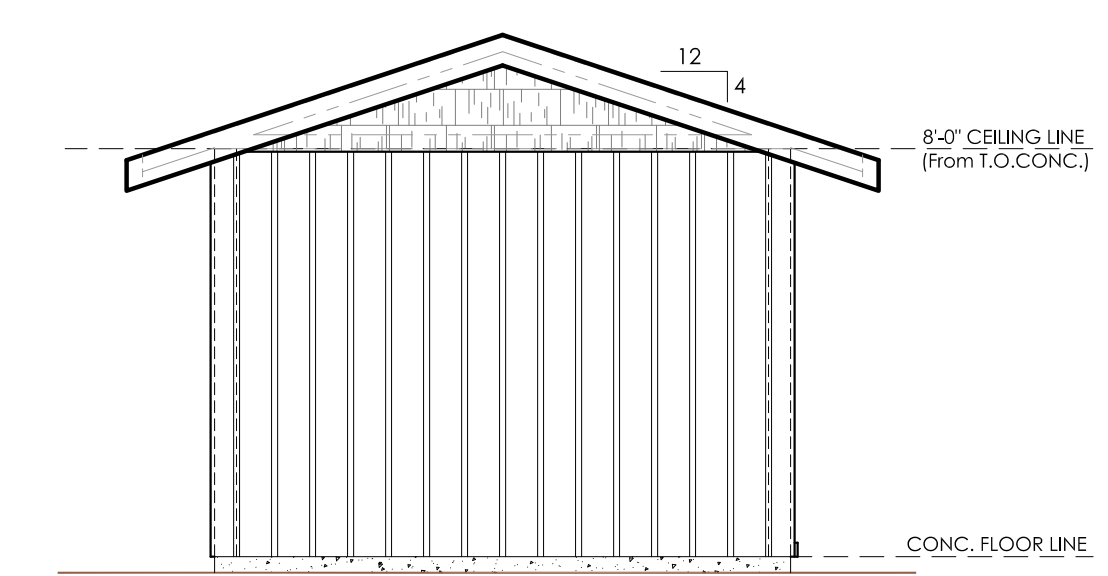

REAR ELEVATION
SCALE: 1/4" = 1'-0"

PRELIMINARY
DO NOT REPRODUCE WITHOUT
PERMISSION by HOMEWARD DESIGNS, Inc.

If this drawing is printed on a sheet less than 24" x 36", it is a reduced print and scaling will not be accurate (Not to Scale).