



"VASHON" COTTAGE FLOOR PLAN
SCALE: $\frac{1}{4}" = 1'-0"$

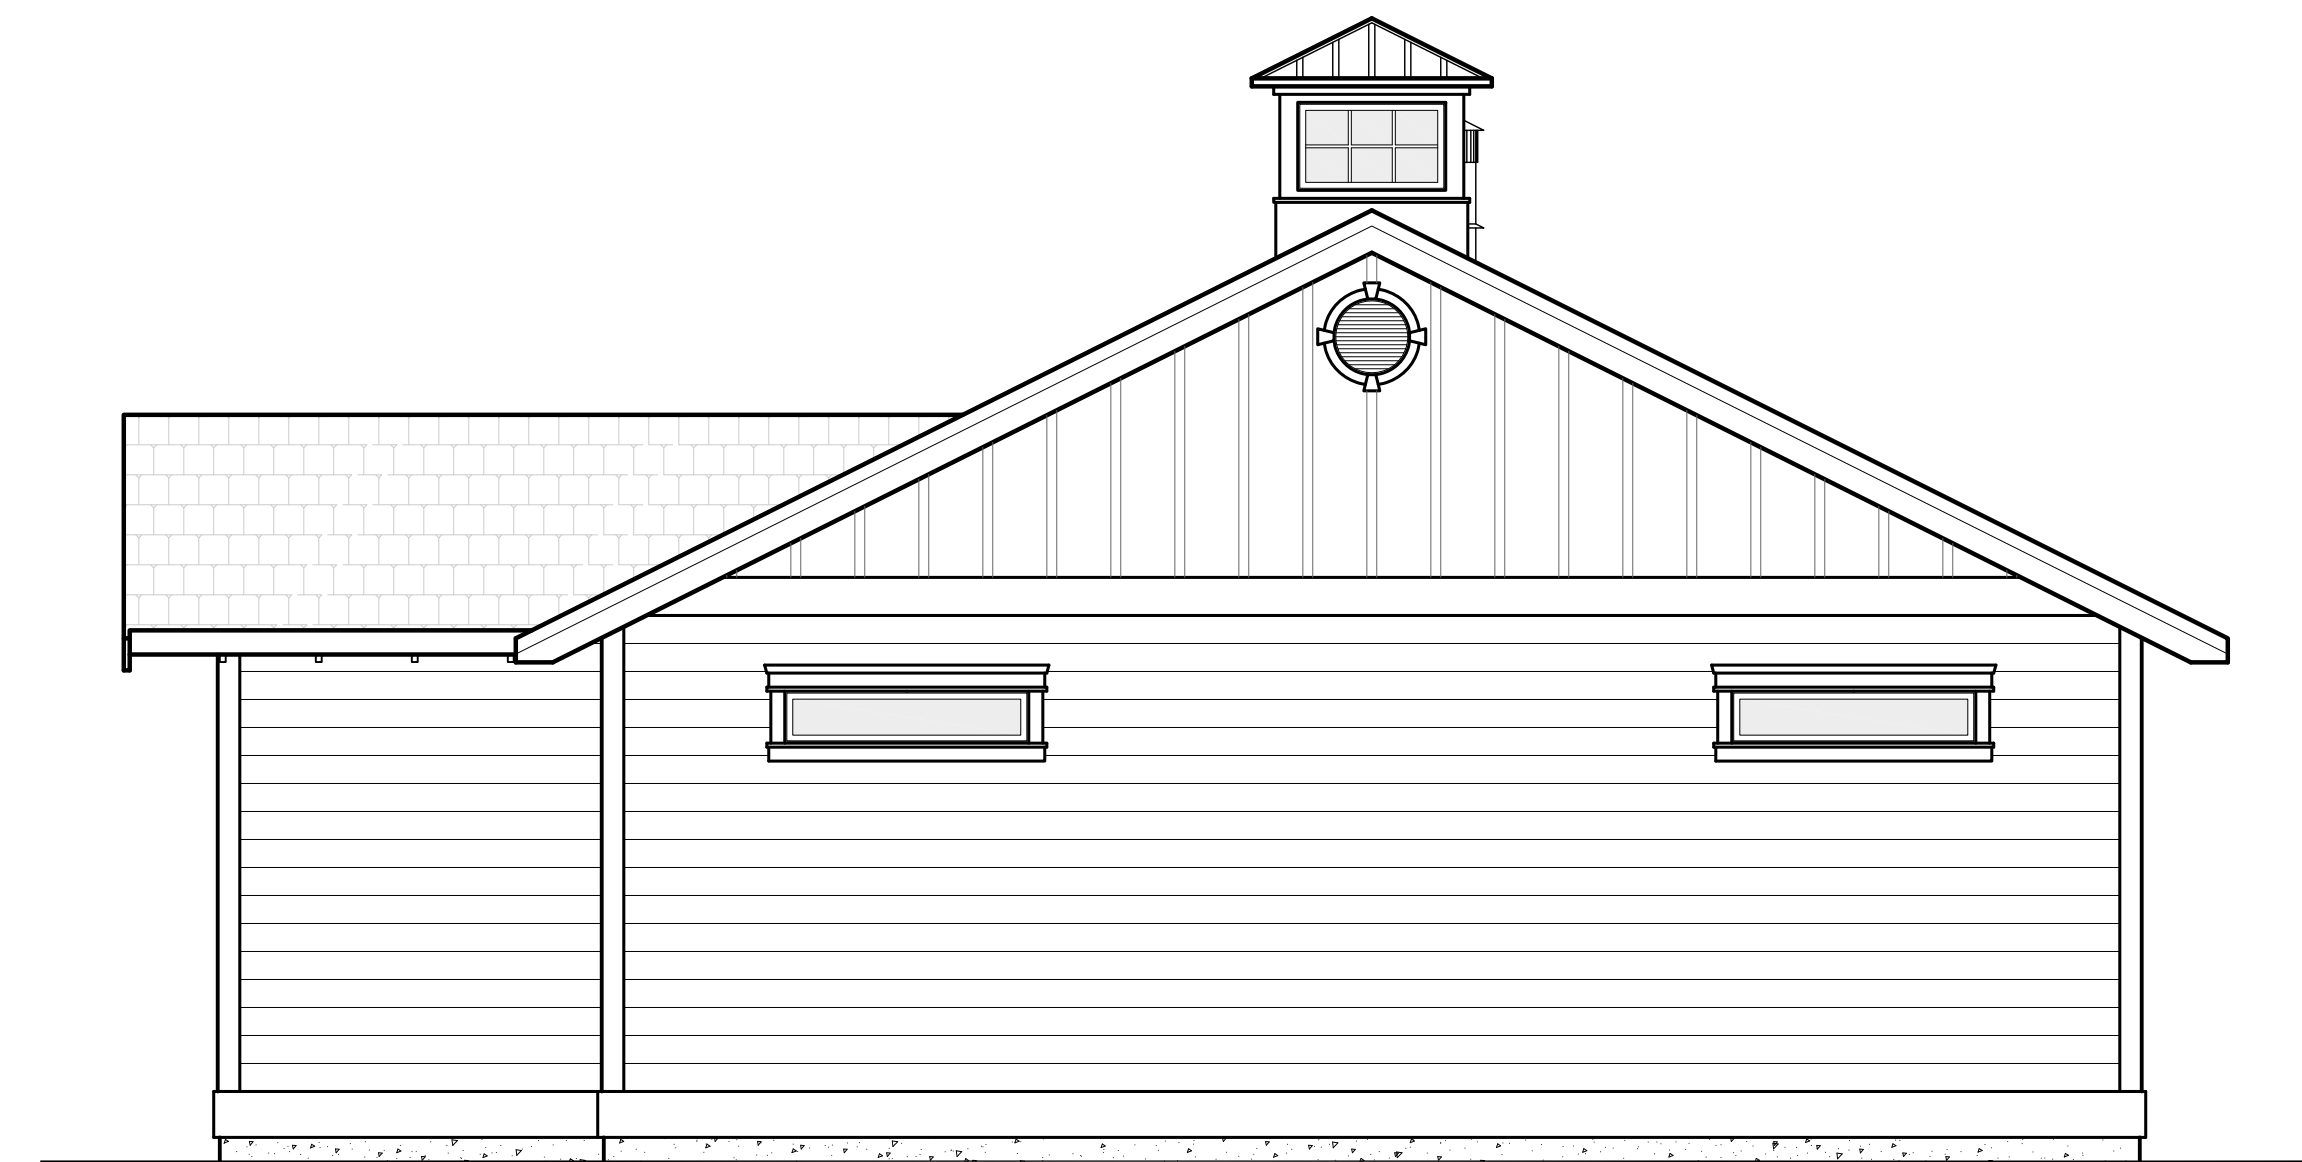

REAR ELEVATION
SCALE: $\frac{1}{4}" = 1'-0"$

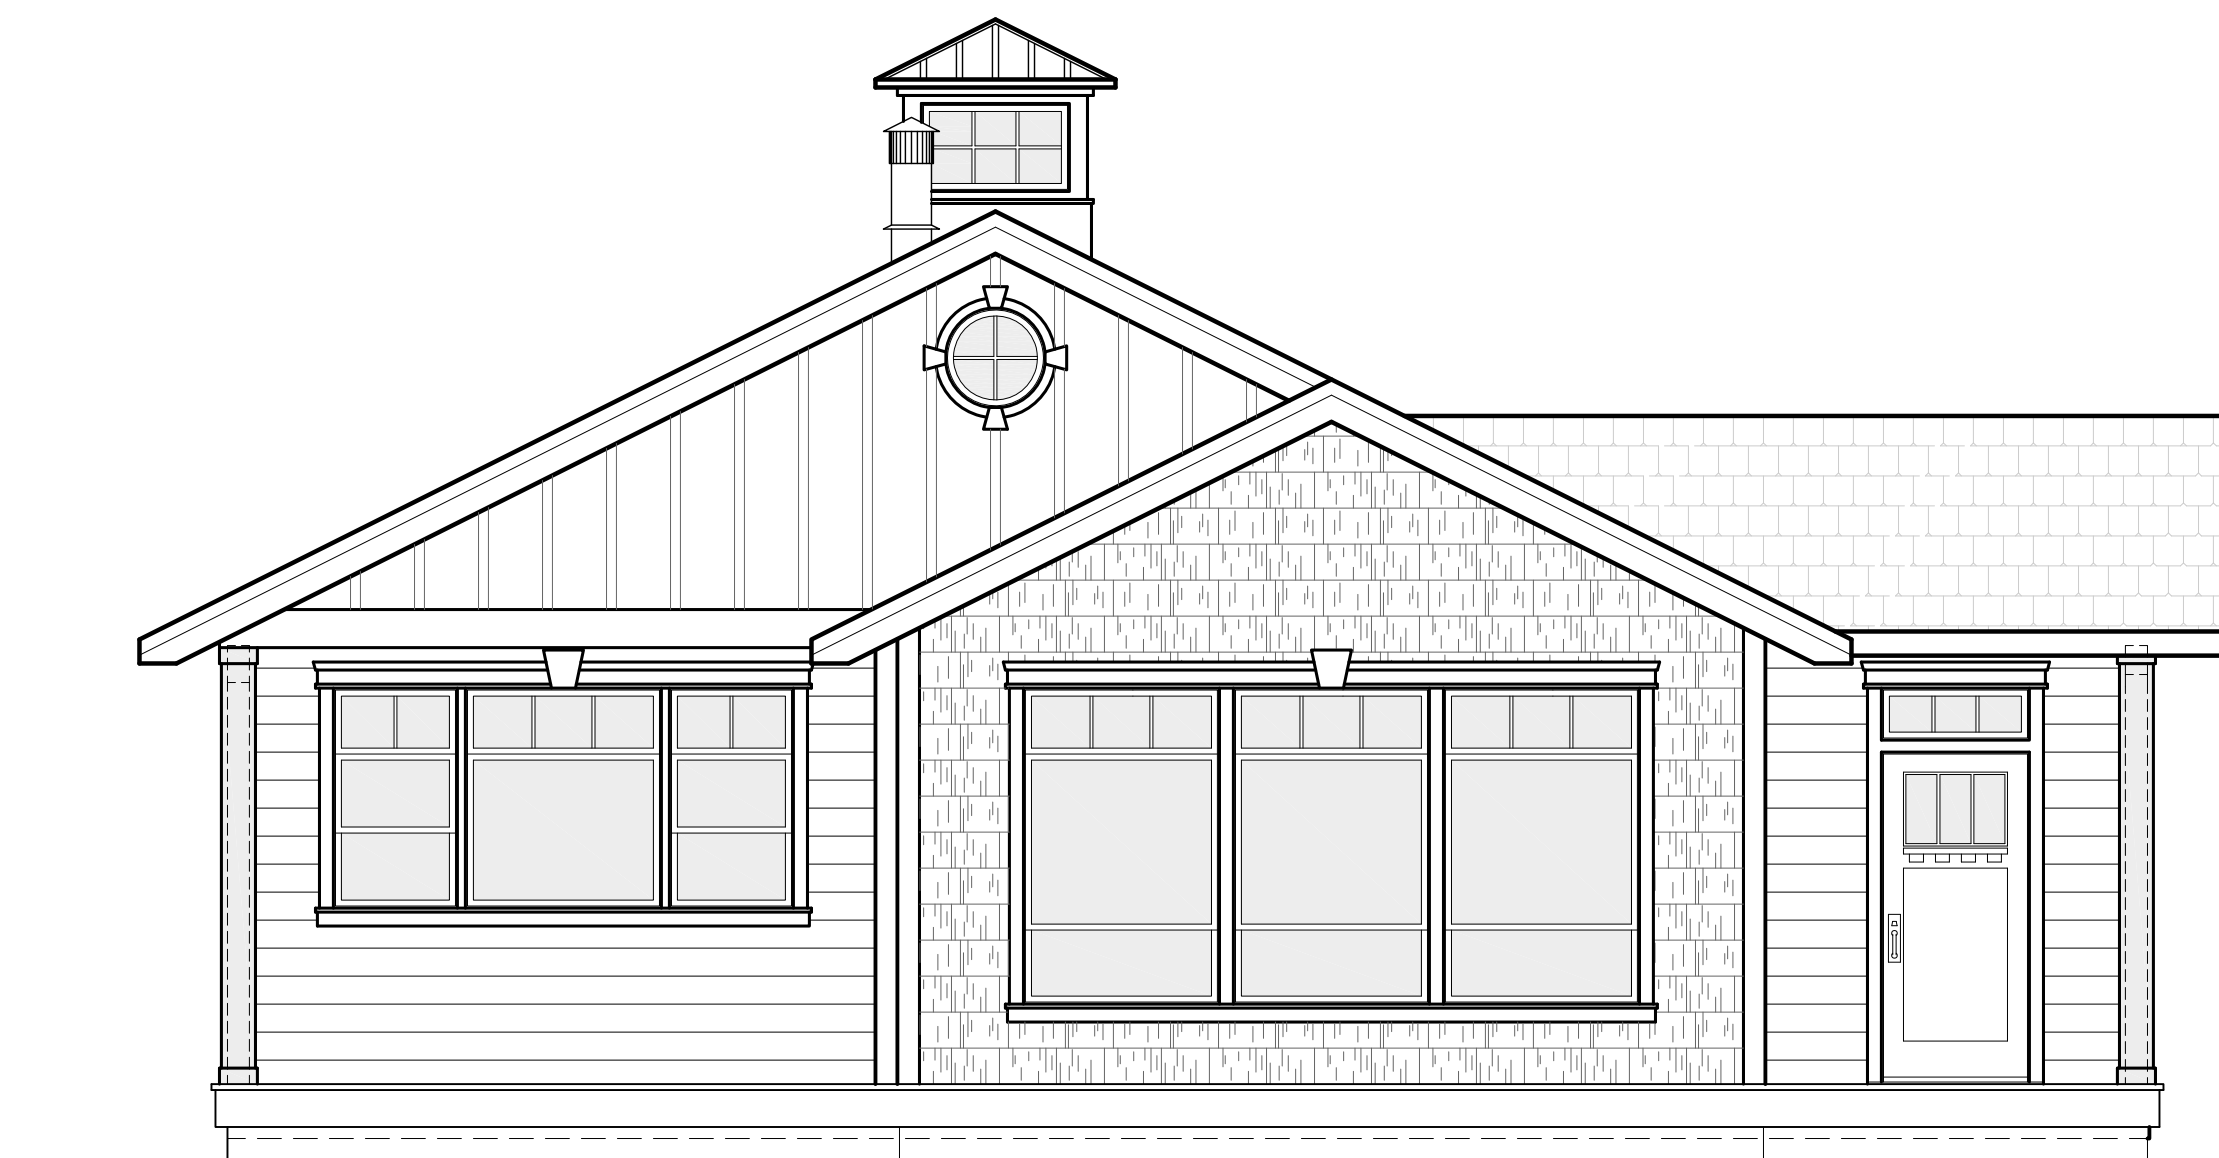

FRONT ELEVATION
SCALE: $\frac{1}{4}" = 1'-0"$

"VASHON" COTTAGE